


TEATRO
DIANA — PIANTA PALCOSCENICO — SCALA 1:100 —

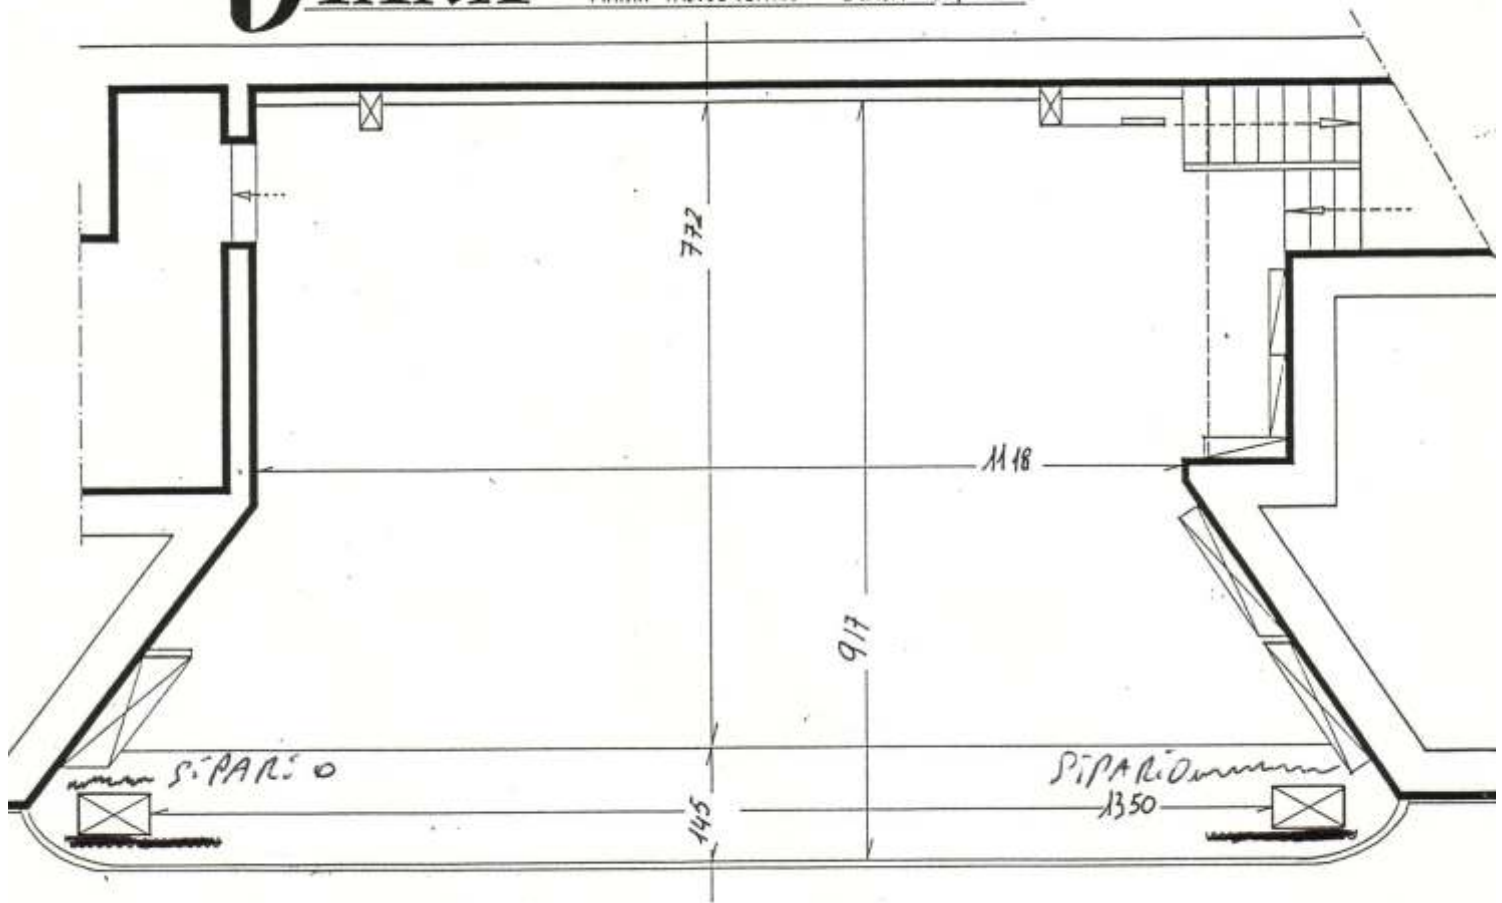

TEATRO
DIANA — SEZIONE PALCOSCENICO — SCALA 1:100 —

